

FINDLEY 16KV O/O VAIL SUB



- 3
- RM
- 300627E
- 45' Class C4
- RM: 1- POLE 45' CLASS 4 WOOD FULL TREAT
- RM: 2- XA SNGL VB 10' STEEL PINS
- RM: 3- INS GLASS & PIN 16KV CLMP #4-336 ACSR
- RM: 2- SEC ROLLER (166-CLEVIS & SPOOL)
- RM: 1- SEC 2" PVC FOR UNDER ARM W/#2 TW
- RM: 3- SEC STEEL PIN & INS - PHASE
- RM: 1- GR OH #6 SOL WP SECONDARY W/ROD

- 4
- POLE
- 300627E
- 45' Class C4
- IN: 1- POLE 45' CLASS 4 WOOD FULL TREAT
- IN: 2- XA SNGL VB 10' STEEL PINS
- IN: 3- INS POLY W/PIN 16KV CLMP #4-653 ACSR
- IN: 2- SEC ROLLER (166-CLEVIS & SPOOL)
- IN: 1- SEC 2" PVC FOR UNDER ARM W/#2 TW
- IN: 2- SEC STEEL PIN & INS - PHASE
- IN: 1- SEC STEEL PIN & INS - NEUTRAL
- IN: 1- GR OH #6 SOL WP SECONDARY W/ROD


TRANSFERS:

- 3- 336A 16kv (E&W)
- 3- 336A 120V (E&W)
- 2- 7/32" ARM GUY (E)
- 5- 4AT SVC

\*SAME HOLE SET DUE TO PHONE RISER

SET IN SAME HOLE Y OR SET        , HARD SET N

ENVIRO REVIEW	N	HAND SET	N	SPECIAL EQUIP NEEDED	N
JOINT MEET	Y	PERMIT NEEDED	Y	IF YES WHAT IS NEEDED?	
TRUCK ACCESS	Y	NETCOMM SHEET	N		
PAVEMENT REPAIR	Y	RIGHTS CHECK	N	EST. TIME TO REPLACE	
ASPHALT	Y	PED TRAFFIC CONTROL	N		
CONCRETE		OUTAGE	N	CONTACT CATV	Y
REPAIR SIZE	3x3	CSD-140	N	MITC POLE	N

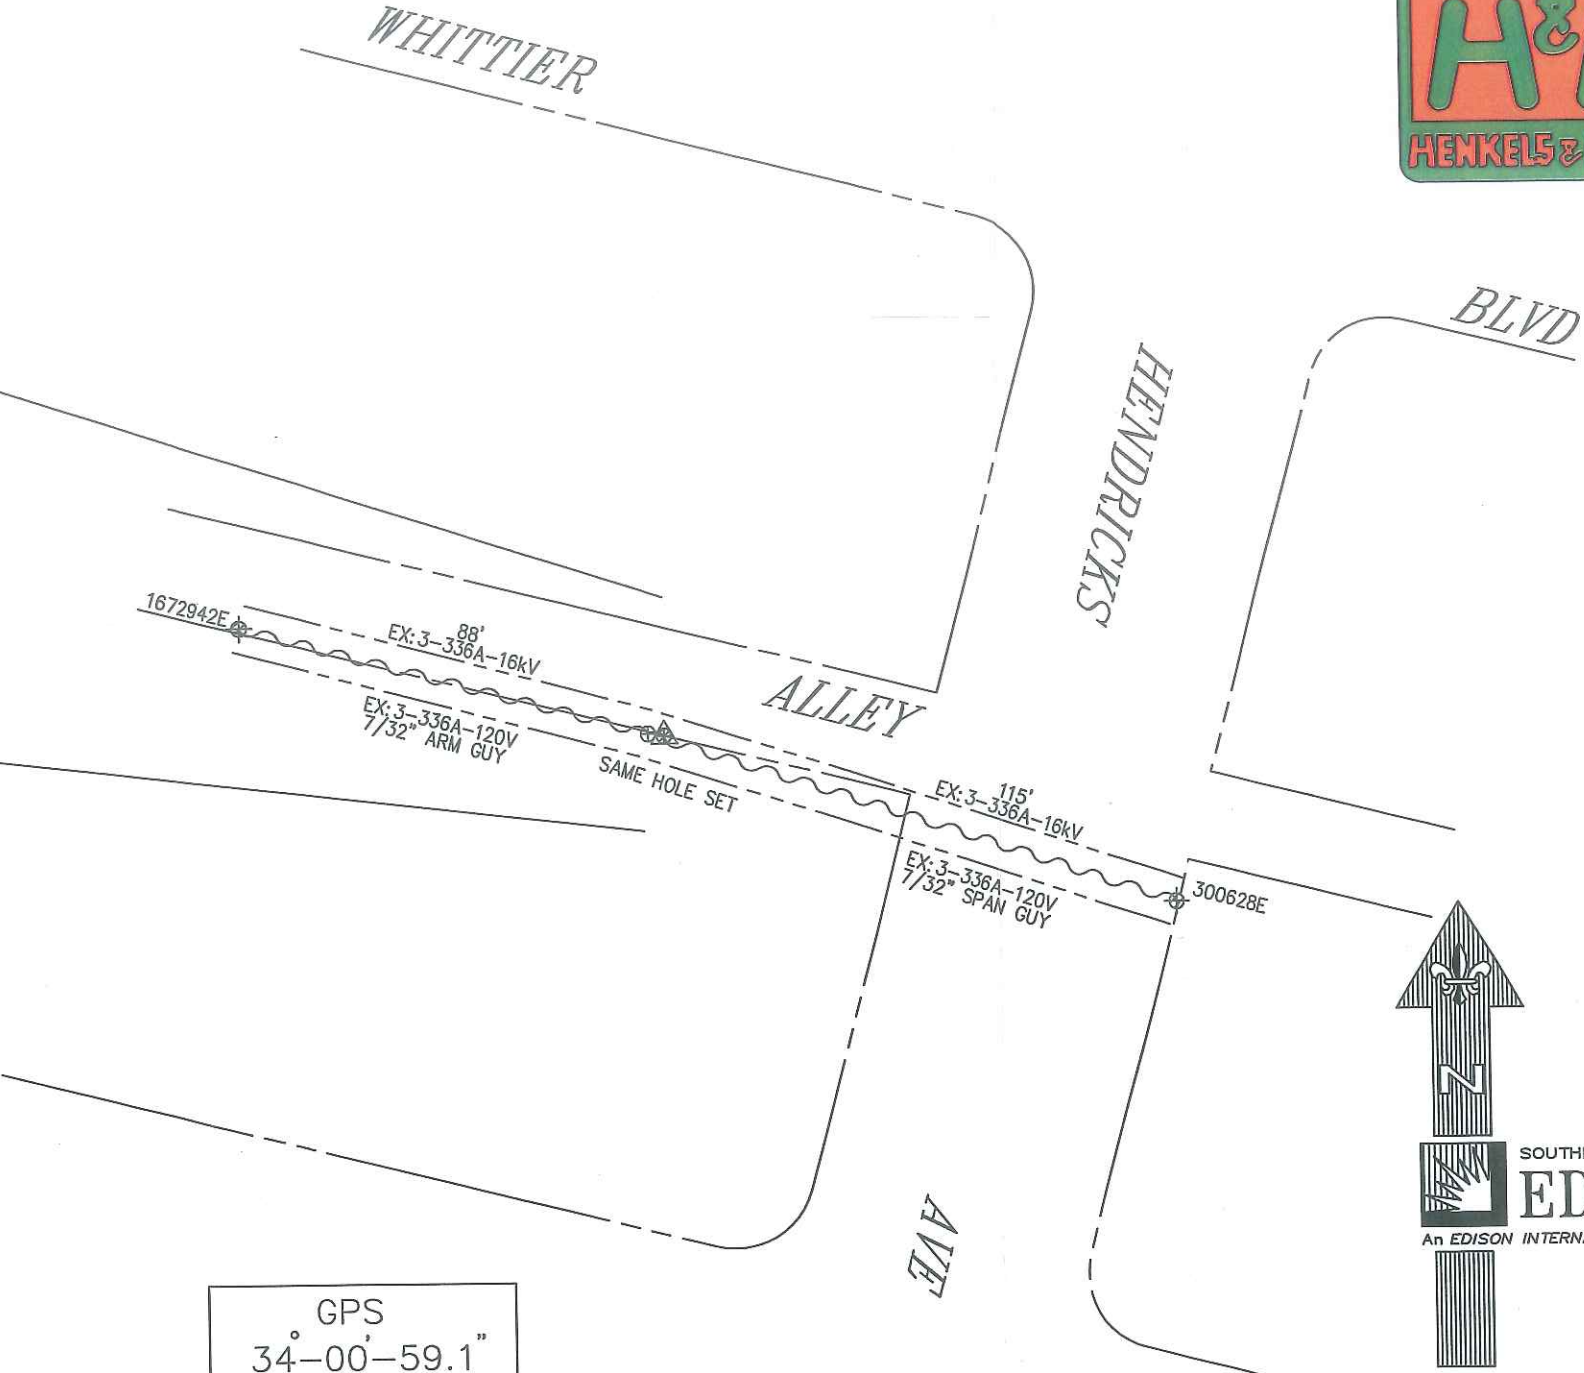

GPS  
34°-00'-59.1"  
118°-08'-25.8"




NOT TO SCALE

DISTRICT 22 - MONTEBELLO	PROJ. MGR. RODRIGUEZ, JOHN T PHONE 909-469-0219	PLANNER HINTON, ALBERT PHONE 909-548-6350				
FOREMAN	TRUCK NO.	P/E	INVENTORY MAP NO. 118-4245-1	THOMAS GUIDE 676 A1	GRID NO.	DESIGN NO. 490356_0.01
CSD 140 Y N	BY-PASS CODE	EXISTING CHANGE TO	TLM CHECKED	%LOAD	J.P.A. NO. E6022-000405796436	ASSOCIATED DESIGN NO.
PRODUCT/SAP NO. 698627- DETERIORATED POLE			PRODUCT/SAP NO.		PRODUCT/SAP NO.	
PROPOSED CONSTRUCTION (LOCATION)						
ALLEY R/O 6129 ALLSTON ST EAST LOS ANGELES						
SHEET					JOB NO.	
_____ OF _____					490356_0.01	
TYPE	APPROVED BY	DATE	CHECKED BY	DRAWN BY	PAX #	
Southern California Edison Company						


# Temporary Alley Closure Plans

All one-way signs in the alley are to be covered if the alley being worked in is one-way.

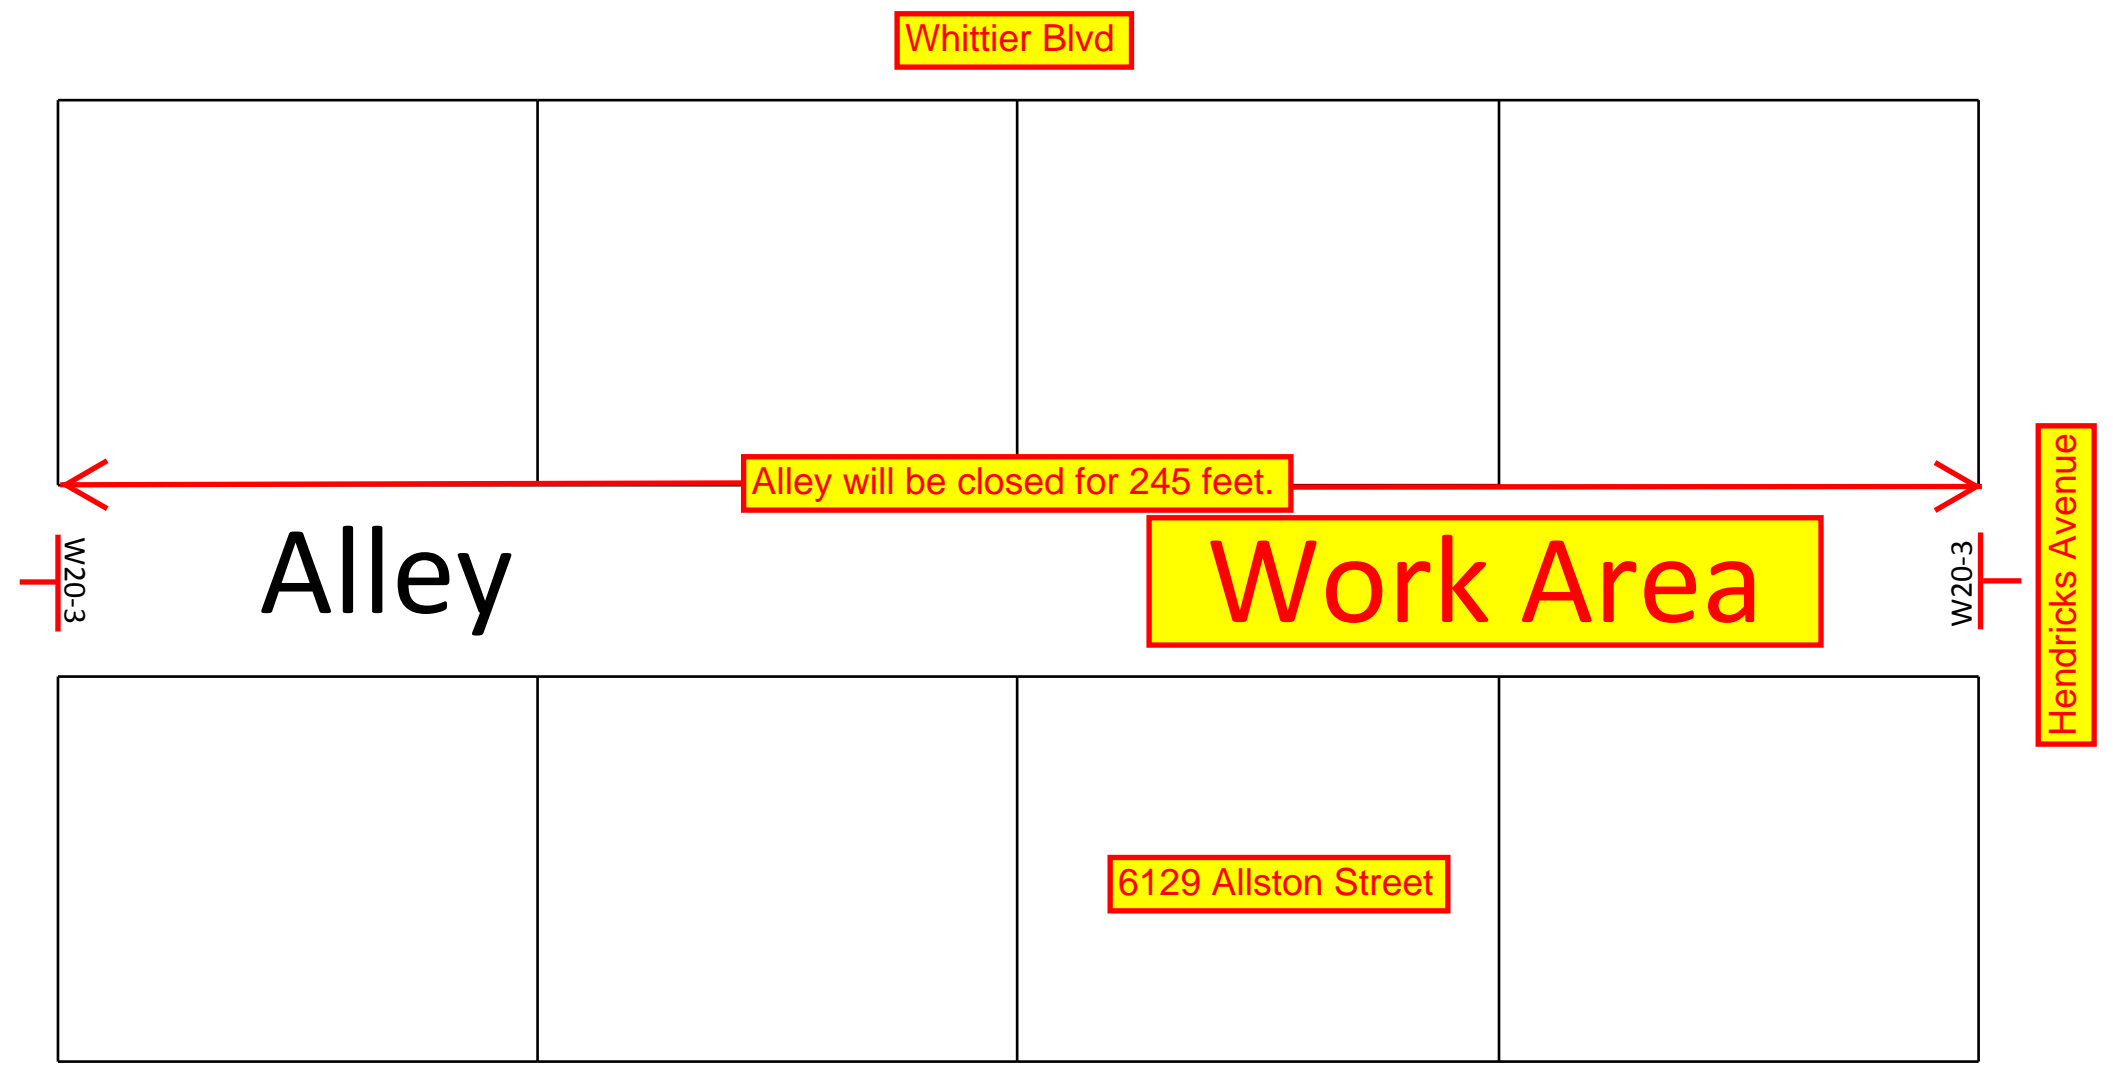

Alley Closure

W20-3

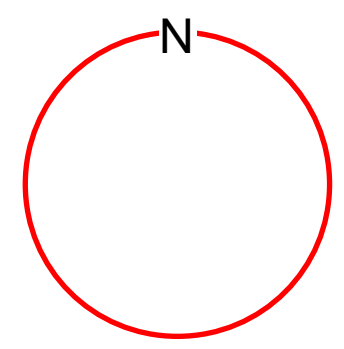



**300627E-L/E**

12/05/2013 11:15



300627E-L/E

12/05/2013 11:15




**300627E-L/SE**

**12/05/2013 11:16**




**300627E-L/W**

12/05/2013 11:16

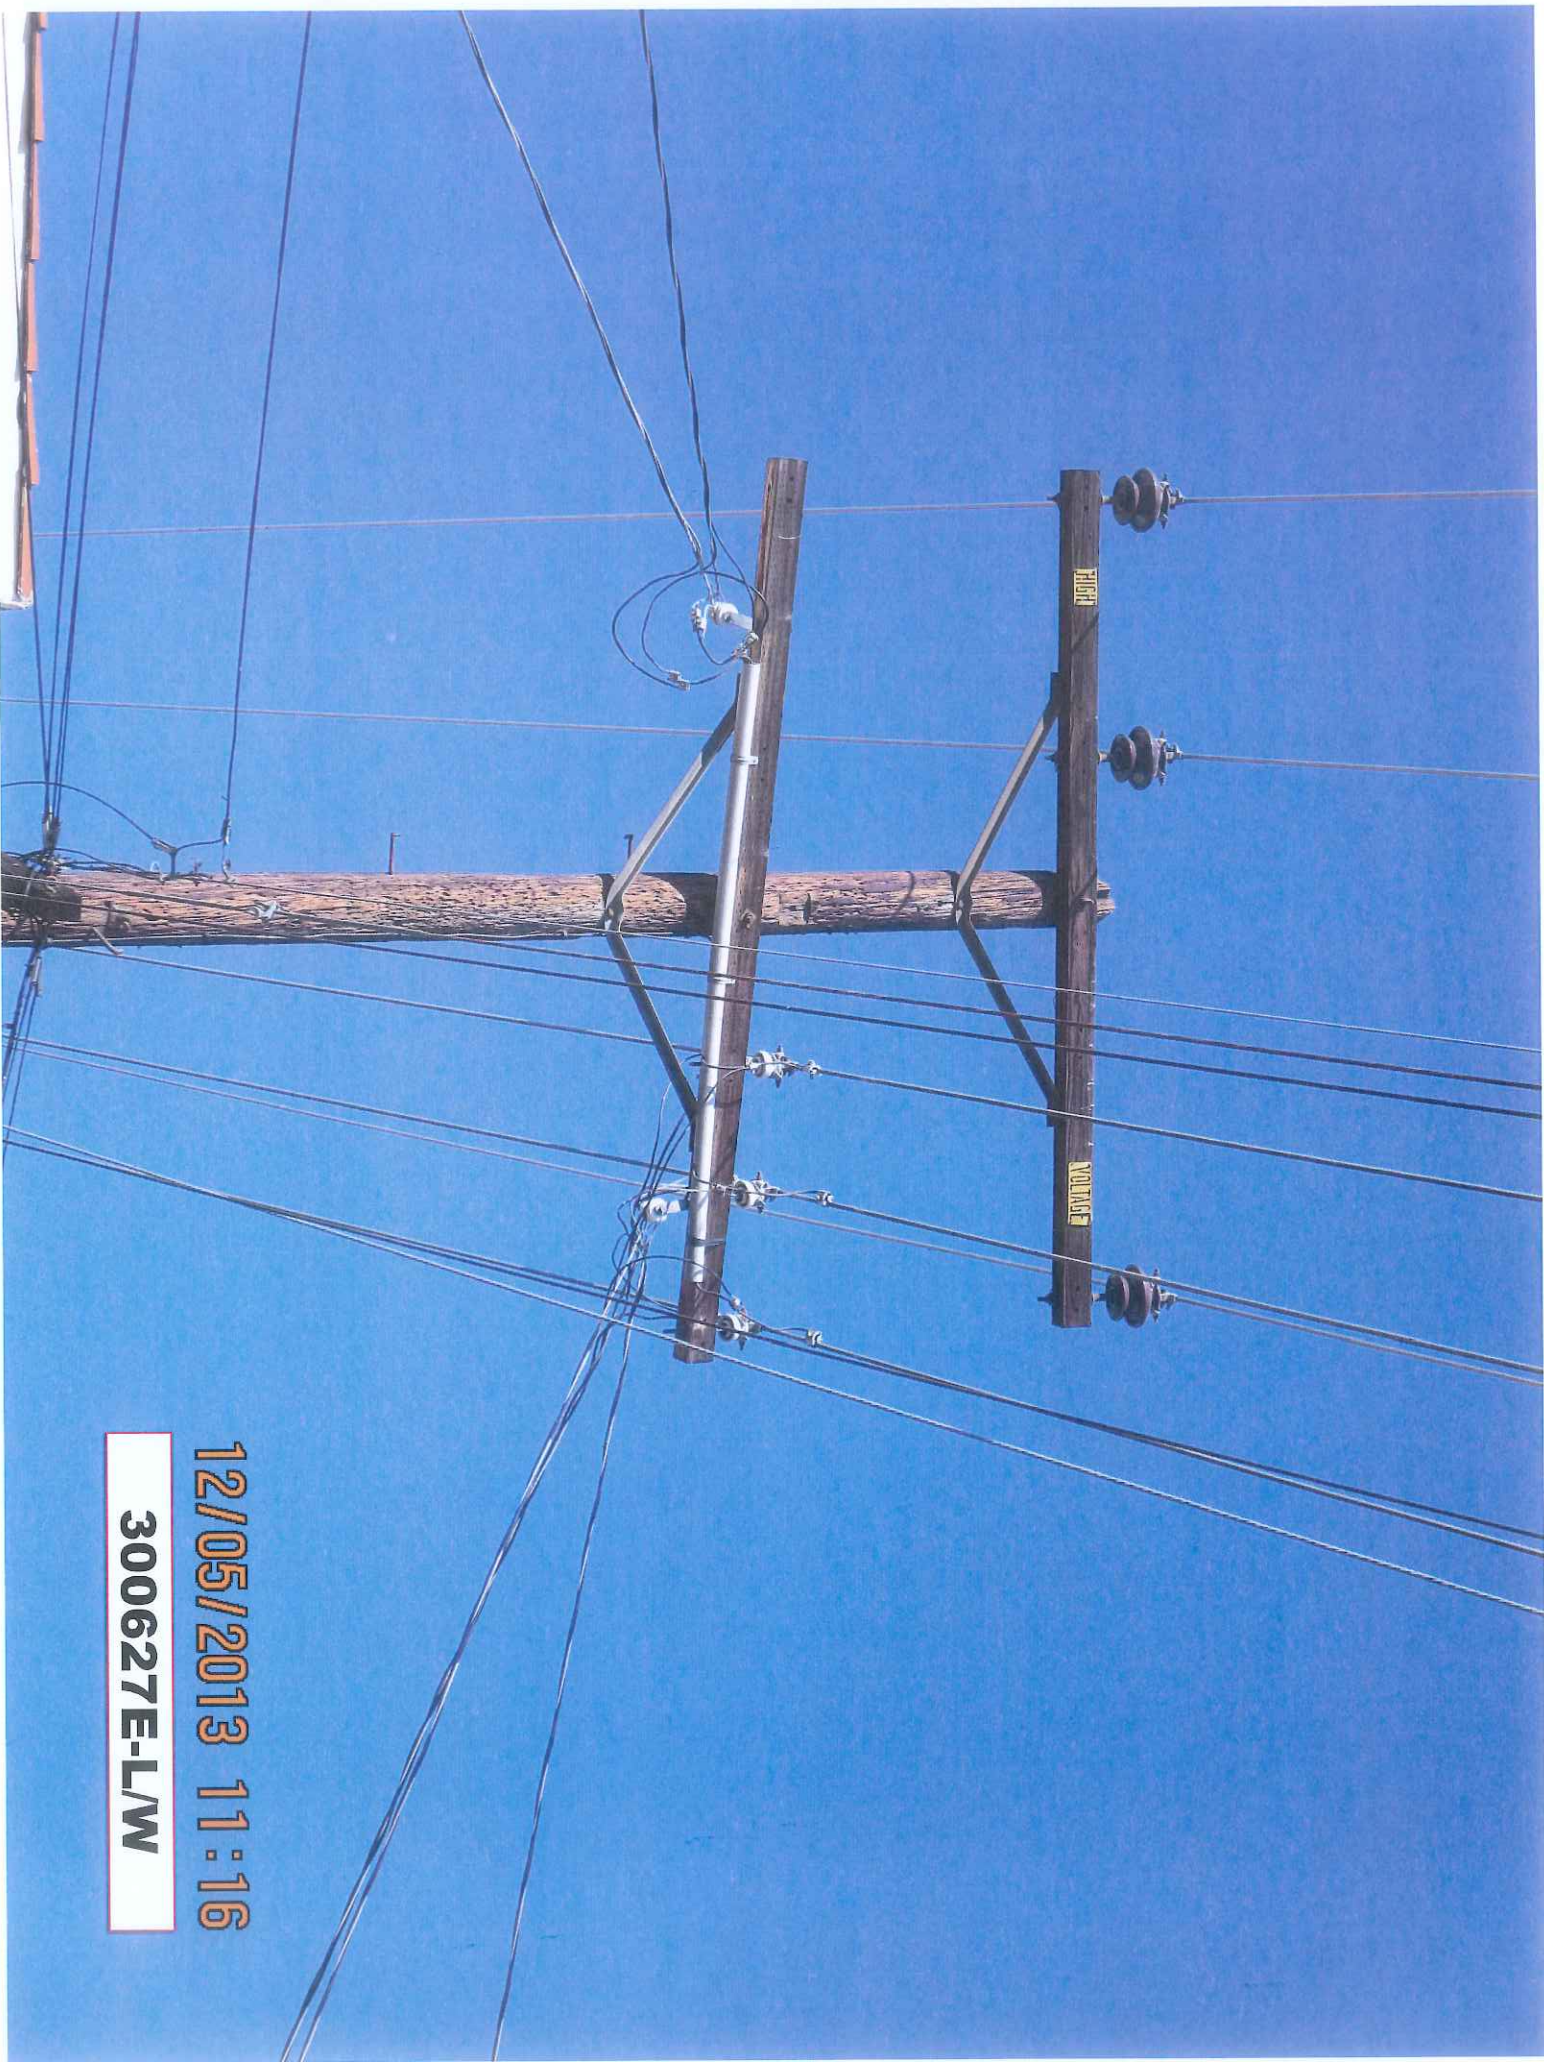

12/05/2013 11:16

300627E-L/W

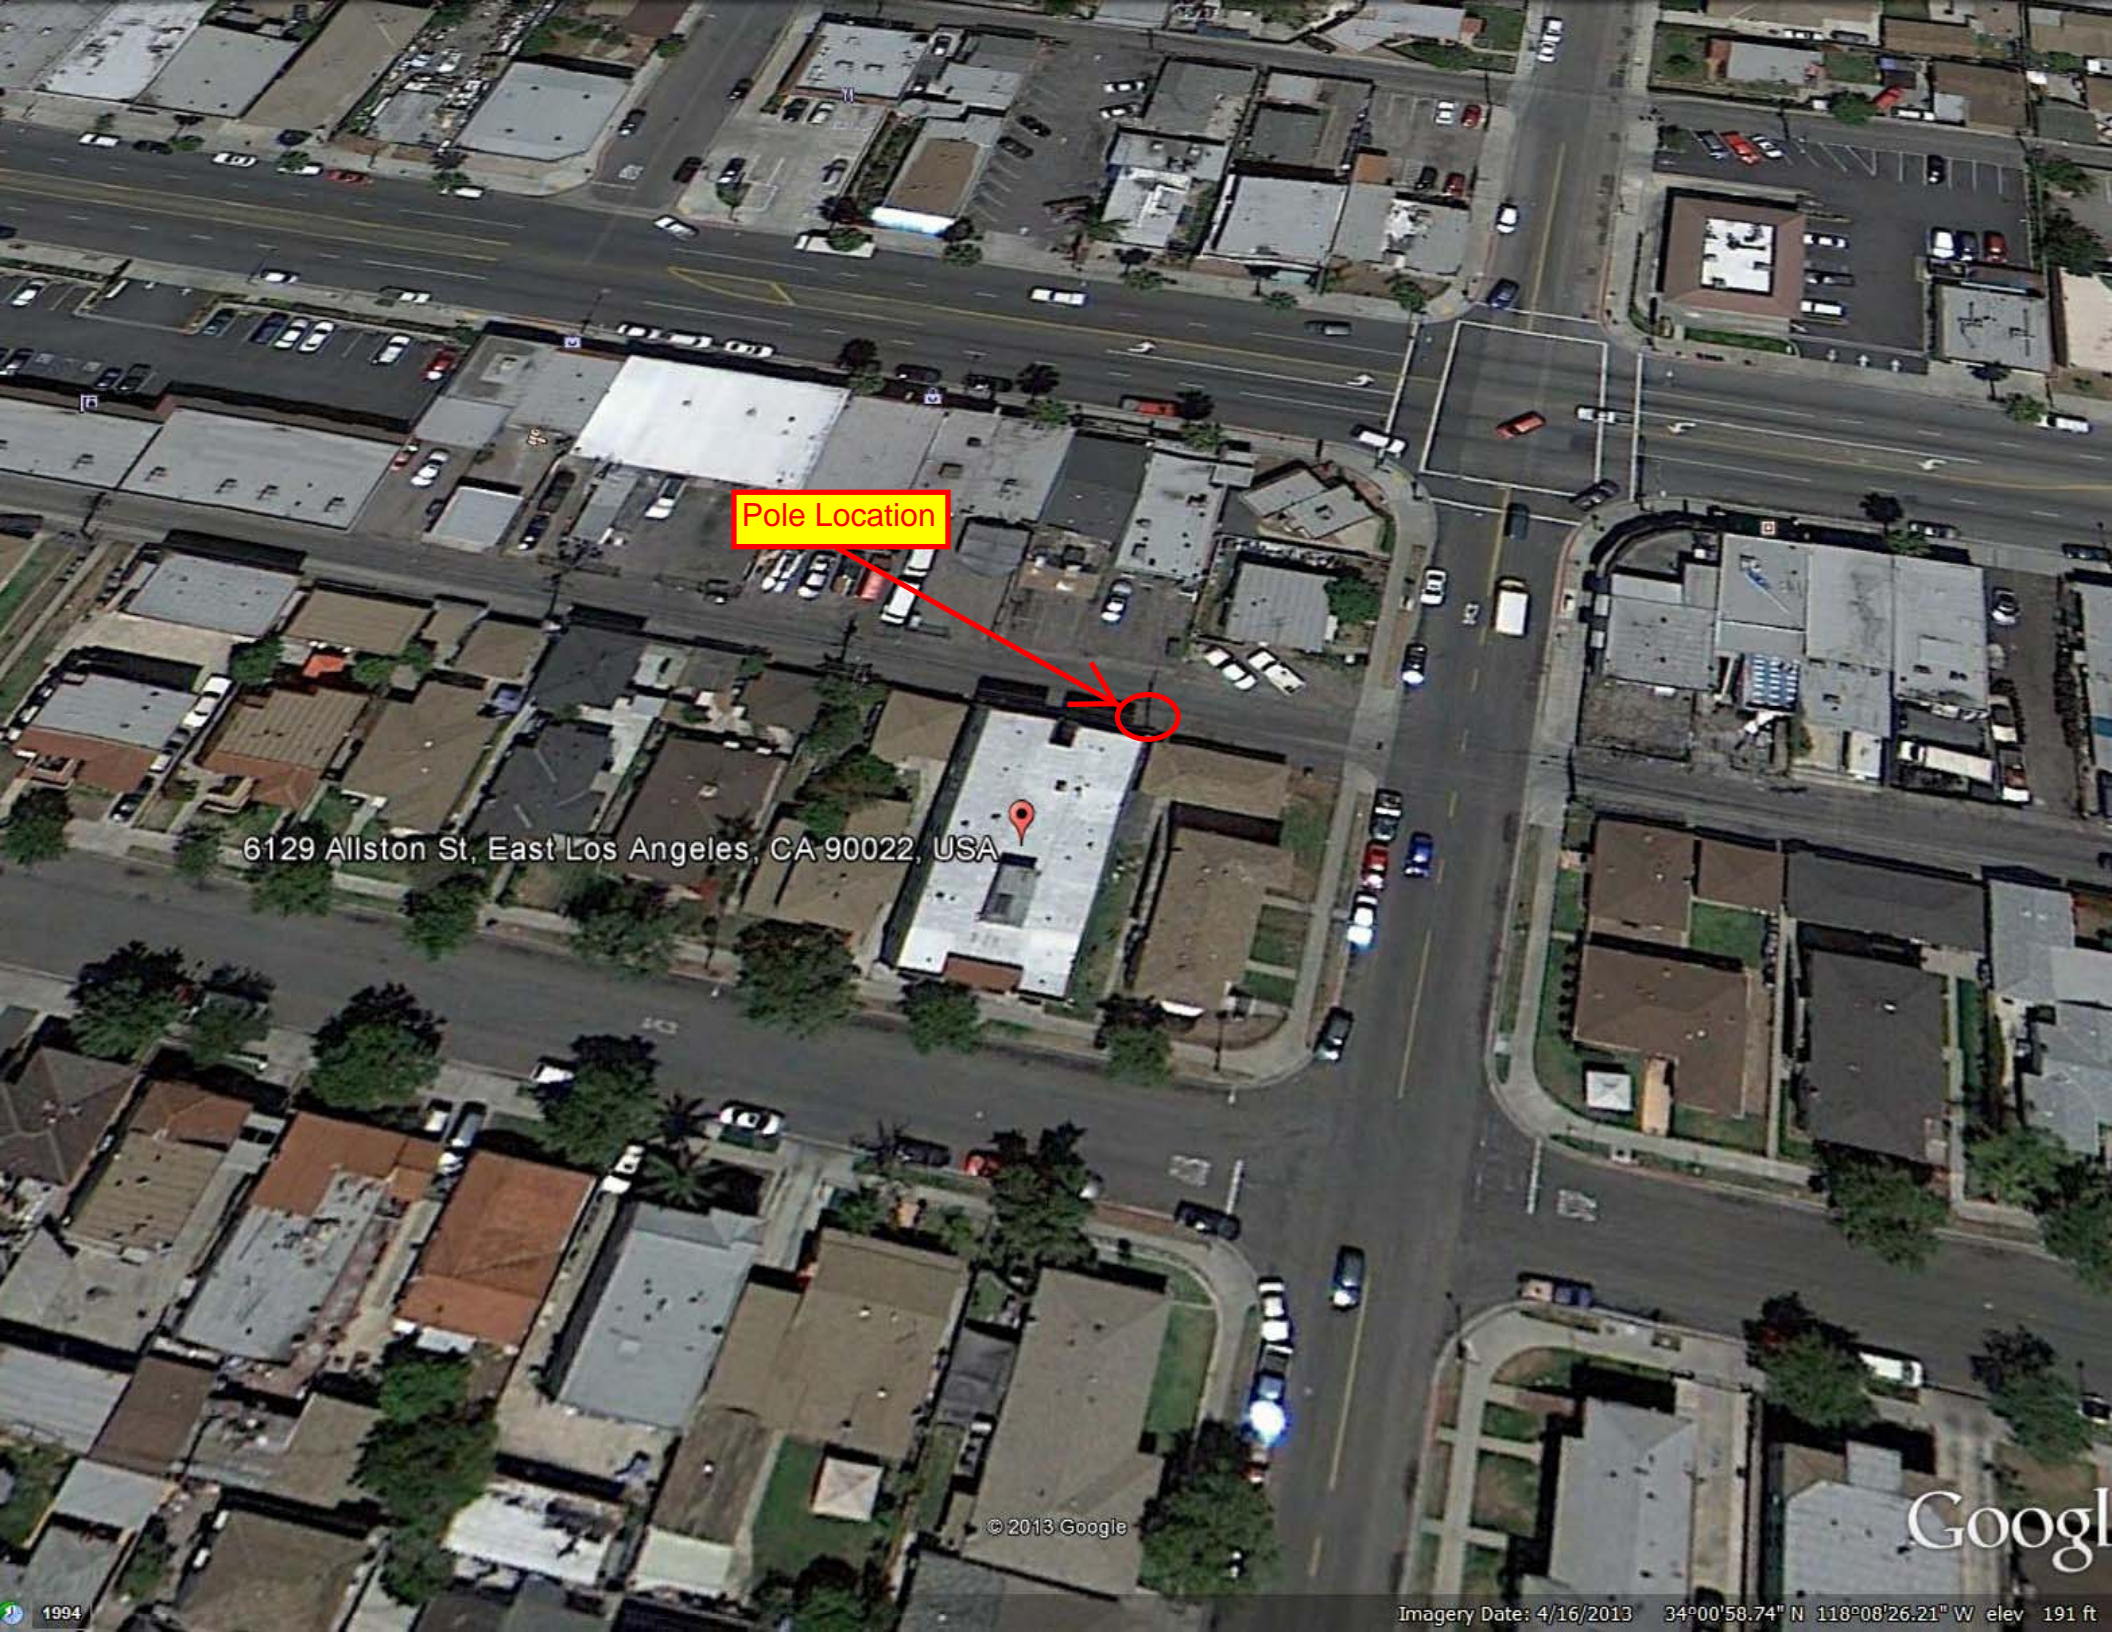

Pole Location

6129 Allston St, East Los Angeles, CA 90022, USA

© 2013 Google

Google

## Moran, Anthony

---

**From:** Tony.Regalado@sce.com  
**Sent:** Thursday, May 01, 2014 7:58 AM  
**To:** Vince Crocker  
**Cc:** Jacqueline.Aguilar@sce.com; Sanderlin, Cheyene; Moran, Anthony; Robert.Lemoine@sce.com; Dale.Armstrong@sce.com; Luke Chase; 'Jesse Guardado'; Don Day  
**Subject:** Re: DIST 22 LA COUNTY OT APPROVAL REQUEST PERMIT SPATS # 52367 TD698627 ST# 300627E FOR SUN 5/4 3:00 PM-11:00 PM

Approved

----- Original Message -----

From: "Vince Crocker" [vince.crocker@hamptontedder.com]  
Sent: 05/01/2014 07:31 AM MST  
To: Tony Regalado  
Cc: Jacqueline Aguilar; <[CSANDERLIN@DPW.LACOUNTY.GOV](mailto:CSANDERLIN@DPW.LACOUNTY.GOV)>; "Moran, Anthony" <[AMoran@dpw.lacounty.gov](mailto:AMoran@dpw.lacounty.gov)>; Robert Lemoine; Dale Armstrong; <[luke.chase@hamptontedder.com](mailto:luke.chase@hamptontedder.com)>; "Jesse Guardado" <[jguardado@henkels.com](mailto:jguardado@henkels.com)>; "Donald Day" <[dday@henkels.com](mailto:dday@henkels.com)>  
Subject: DIST 22 LA COUNTY OT APPROVAL REQUEST PERMIT SPATS # 52367 TD698627 ST#300627E FOR SUN 5/4 3:00 PM-11:00 PM

Good Morning Tony,

Can we get your approval for this one in E. LA.

You already gave me the PT approval for this one on 4/6.

Thank You,

Vince Crocker  
[Vince.crocker@hamptontedder.com](mailto:Vince.crocker@hamptontedder.com)  
Construction Coordinator  
Cell: (909) 618 6227  
Office: (909) 628-1253,  
Fax: (909) 628-4746

This e-mail and all attachments to it are for the sole use of the intended recipients and may contain proprietary information and trade secrets of Hampton Tedder Electric Company, and its subsidiaries. This e-mail may also contain information which is confidential or which is protected from disclosure by privilege. Any unauthorized use, disclosure, or distribution of this e-mail and its attachments is prohibited. If you are not the

intended recipient, let me know by reply e-mail and then erase and destroy all electronic or other copies of this message.

Your message is ready to be sent with the following file or link attachments:

DIST 22 LA COUNTY OT APPROVAL REQUEST

Note: To protect against computer viruses, e-mail programs may prevent sending or receiving certain types of file attachments. Check your e-mail security settings to determine how attachments are handled.